

WEST WINDOW SCHEDULE

EGRESS	DESCRIPTION	ROUGH OPENING	LIGHT	VENT
NO	2030	24" x 36"	3.09	1.26
NO	2030-2	48" x 36"	7.09	2.25
NO	20310	24" x 46"	5.19	2.37
NO	2040	24" x 48"	5.14	2.49
NO	2046	24" x 54"	6.19	2.90
NO	2052	24" x 62"	7.22	3.44
NO	2052-2	48" x 62"	14.44	6.88
NO	24" OCTAGON	24 1/2" x 24 1/2"	2.35	-
NO	2640	30" x 48"	7.16	3.25
YES	2845 CASEMENT	32" x 53"	8.39	9.00
NO	2852	32" x 62"	10.33	4.84
NO	2852-2	64" x 62"	20.66	9.68
NO	3024-2	72" x 28"	11.26	3.26
NO	3030	36" x 36"	6.37	2.69
NO	3030-2	72" x 36"	12.74	5.38
NO	30310	36" x 46"	8.54	3.82
NO	30310-2	72" x 46"	17.08	7.64
NO	3040	36" x 48"	9.91	4.01
NO	3040-2	72" x 48"	17.82	8.02
NO	3046	36" x 54"	10.19	4.67
NO	3046-2	72" x 54"	20.38	9.34
NO	3052	36" x 62"	11.89	5.55
NO	3052-2	72" x 62"	23.78	11.1
NO	3052-3	108" x 62"	35.67	16.65
YES	3452	40" x 62"	14.33	5.88
YES	3452-2	80" x 62"	28.66	11.76
YES	3452-3	120" x 62"	42.99	17.64
YES	3060	36" x 72"	14.01	6.64
NO	4040	48" x 48"	12.41	5.53
NO	4046	48" x 54"	14.19	6.44
NO	6020 SGW	72" x 24"	8.44	2.99
NO	6028 SGW	72" x 32"	12.13	4.87
YES	6030 SGW	72" x 36"	13.98	5.81
NO	TRIANGLE	34" x 34"	2.72	0.00
NO	TRAPEZOID	42" x 34" x 76"	11.55	0.00
NO	RECTANGLE	34" x 76"	15.35	0.00
NO	TRAPEZOID	10" x 66" x 59"	13.05	0.00
NO	PENTAGON	16" x 46-1/2" x 40" x 22-3/4"	8.83	0.00
NO	TRAPEZOID	12" x 36" x 33"	4.04	0.00
NO	TRAPEZOID	37" x 36" x 58-3/8"	9.68	0.00



NOTE: WINDOWS SHOWN ON PLAN MAY BE REPLACED BY WINDOWS OF SIMILAR SIZE AND PURPOSE, MEETING SIMILAR LIGHT, VENTILATION, AND EGRESS QUALITIES; AND MEETING OR EXCEEDING THERMAL AND CONSTRUCTION QUALITIES AND MEET REQUIRED CODES.

INTERIOR DOOR SCHEDULE

DESCRIPTION	ROUGH OPENING	LIGHT	VENT
1668	20" x 82"		
2068	26" x 82"		
2468	30" x 82"		
2668	32" x 82"		
2868	34" x 82"		
3068	38" x 82"		
5068 DBL	62" x 82"		
1668BF	20" x 82"		
2068BF	26" x 82"		
2468BF	30" x 82"		
2668BF	32" x 82"		
2868BF	34" x 82"		
3068BF	38" x 82"		
3068DBF	38" x 82"		
4068DBF	50" x 82"		
5068DBF	62" x 82"		
6068DBF	74" x 82"		

EXTERIOR DOOR SCHEDULE

DESCRIPTION	ROUGH OPENING	LIGHT		VENT
		9-LITE	15-LITE	
2868	34 3/8" x 82 1/2"	4.31	8.02	17.33
3068	38 3/8" x 82 1/2"	4.31	8.02	19.55
103068	51 13/32" x 82 1/2"	4.31	8.02	19.55
10301068	64 3/4" x 82 1/2"	4.31	8.02	19.55
3068 OUT SWING	38 3/8" x 81 1/4"	4.31	8.02	19.55
FRENCH	75 1/4" x 82 1/2"		16.04	38.76
FRENCH OUT SWING	75 1/4" x 81 1/2"		16.04	38.76
ATRIUM	75 5/8" x 82 1/2"		16.04	19.38
ATRIUM OUT SWING	75 5/8" x 81 1/4"		16.04	38.76
9068 ATRIUM	113 1/4" x 82 1/2"		24.06	19.38
6068 SGD	72" x 80"		16.04	19.38


CHASES AND AIR RETURN CAVITIES ARE PROVIDED FOR INSTALLATION OF AIR RETURN DUCTWORK: CHASES AND/OR AIR RETURN CAVITIES CAN NOT BE USED AS AIR RETURN WITHOUT APPROVED HVAC DUCT MATERIALS. ON-SITE BY OTHERS.

WG -- DENOTES PLACEMENT OF WINDOW GUARDS -- DENOTES PLACEMENT OF STATE SEALS AND/OR THIRD PARTY INSPECTION LABELS



1504 SF-FIRST FLOOR
277 SF-FINISHED SECOND FLOOR
1781 SF-APPROXIMATE TOTAL

DP-50 LOW-E WINDOWS
WEST WINDOW (STD)
PLYJEM WINDOWS (OPTIONAL)

NOTE: RETURN AIR GRILLES TO BE SUPPLIED AND INSTALLED BY OWNER OR HVAC CONTRACTOR
NOTE: HVAC PROVIDED BY OTHERS AT CUSTOMERS REQUEST. TO BE INSTALLED ON-SITE TO LOCAL BUILDING CODES
NOTE: EXHAUST FANS ARE DUCTED TO OUTSIDE AIR ON-SITE AND WILL NOT BE DUCTED TO ATTIC SPACES, SOFFITS, OR RIDGE VENTS.
COMPLETED ON-SITE BY OTHERS AND INSPECTED BY THE LOCAL INSPECTOR TO COMPLY WITH

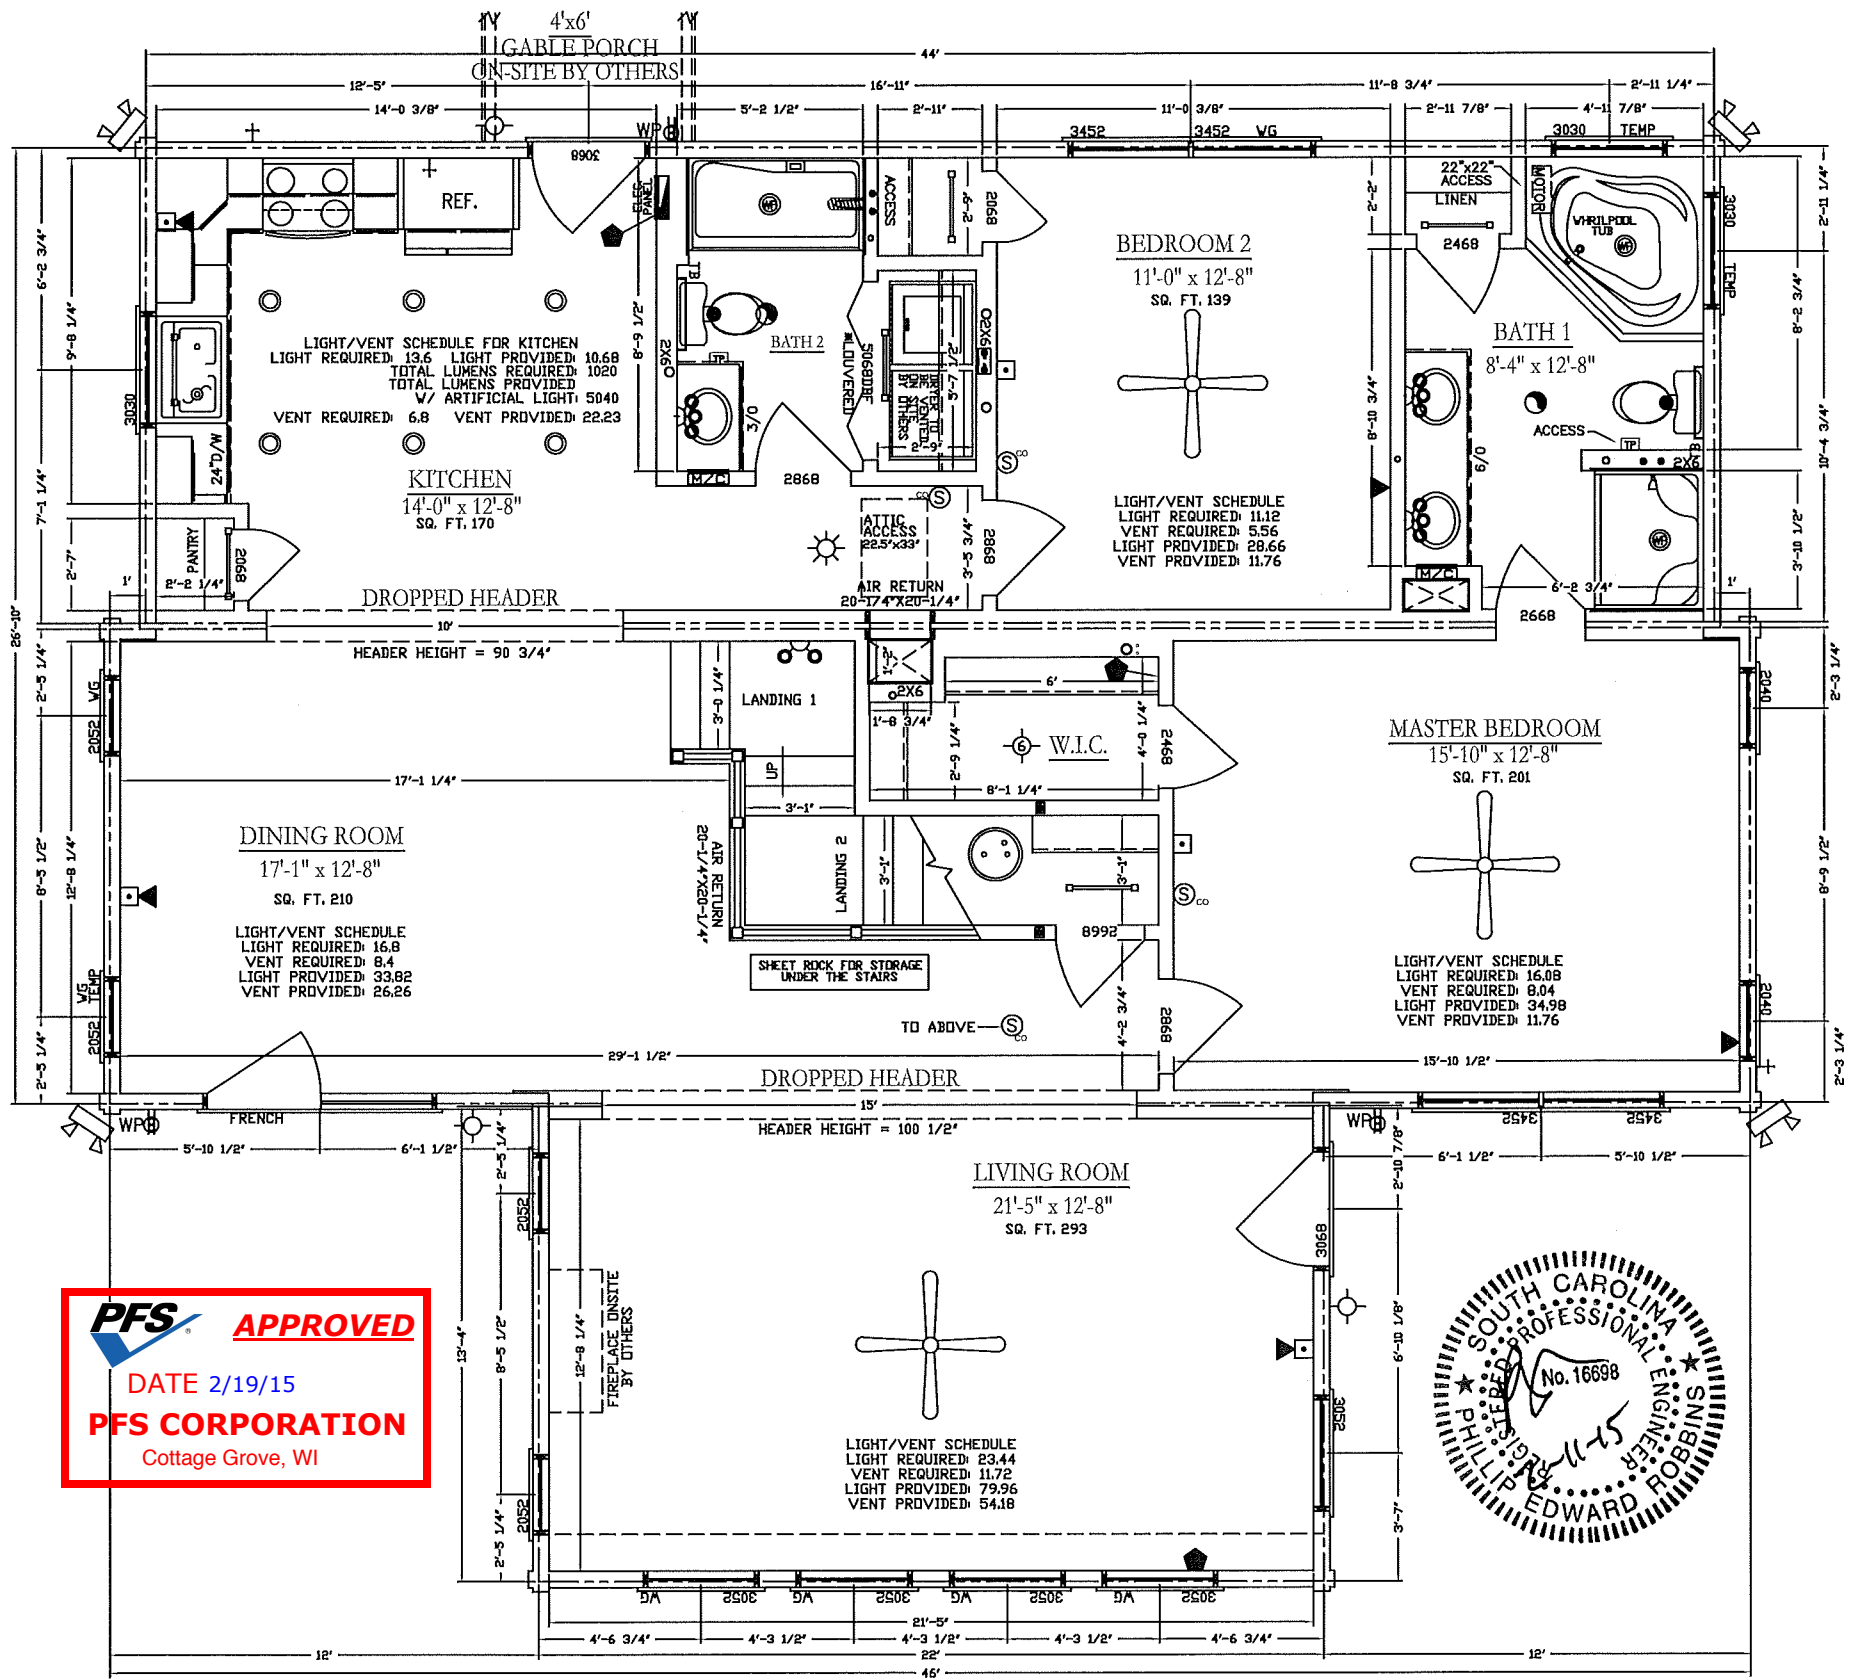

PFS APPROVED
DATE 2/19/15
PFS CORPORATION
Cottage Grove, WI

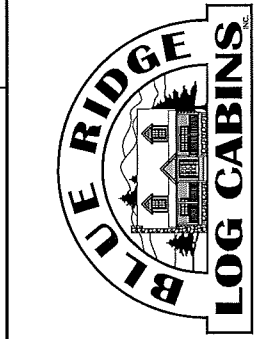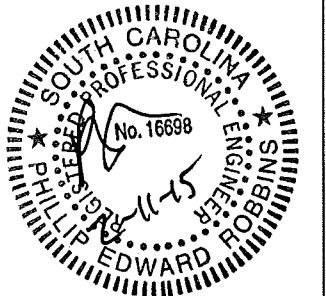

BLOWING ROCK II
COPYRIGHT BLUE RIDGE LOG CABINS - 2002
BLUE RIDGE LOG CABINS
625 EAST FRONTAGE ROAD CAMPOBELLO, SC 29322
PHONE: (864) 457-7343 FAX: (864) 457-3422
www.BlueRidgeLogCabins.com

REVISIONS	DATE	NAME	CLT	DM	X	X	X	X	X
PRELIMINARY	9-4-14				X	X	X	X	X
PRODUCTION	2-3-2015				X	X	X	X	X

PRELIMINARY #
14-084-2
PLAN #
B726
SERIAL #
214084
SCALE
3/16" = 1'